


## DAFTAR PUSTAKA

- Chaira, Joseph. 1991. *Standar Perencanaan Tapak*. Jakarta : Erlangga
- Neufert, Ernst. 1993. *Data Arsitek I*. Jakarta : Erlangga.
- Neufert, Ernst. 1993. *Data Arsitek II*. Jakarta : Erlangga.
- De Chiara, Yoseph. *Time Saver Standards for Building Types*. New York : Mc. Graw HillBook Company.
- *Associate Director Head Of Retail Jones Lang LaSalle Wendi Haryanto, 18 November 2010*
- [www.wisatadanbudaya.blogspot.com/2011/kabupaten-deli-serdang.html](http://www.wisatadanbudaya.blogspot.com/2011/kabupaten-deli-serdang.html)
- [www.wisata.grigahanasidomukti.blogspot.com](http://www.wisata.grigahanasidomukti.blogspot.com)
- [www.wisata.tlatar.blogspot.com](http://www.wisata.tlatar.blogspot.com)




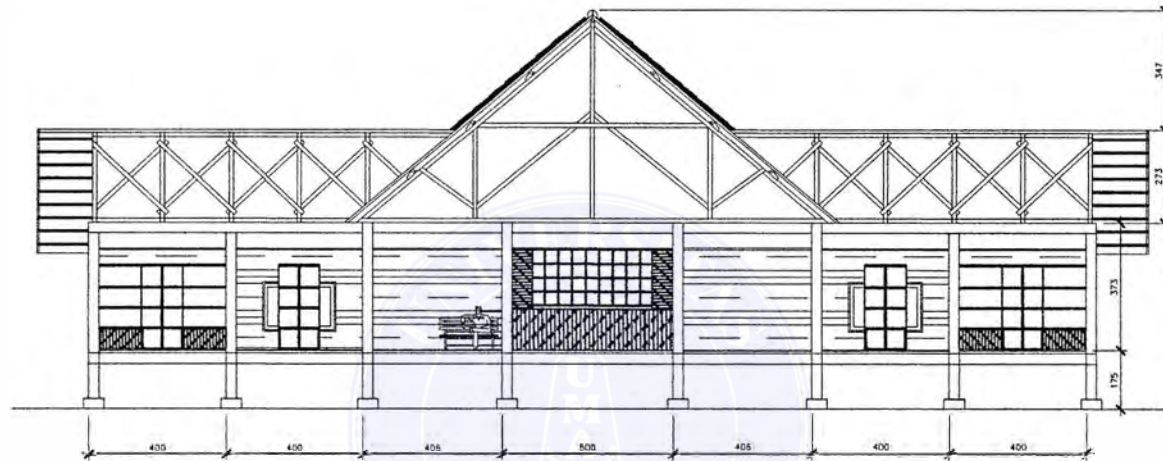

**POTONGAN A - A**

skala 1:150

	UNIVERSITAS MEDAN AREA FAKULTAS TEKNIK <b>UNIVERSITAS MEDAN AREA</b>	<b>TUGAS AKHIR :</b> STUDIO 33 2012	<b>JUDUL PROYEK</b> <b>WAHANA WISATA AIR</b> ARSITEKTUR TROPIS	<b>DIKERJAKAN :</b> ANDRI AFRILIAN HRP NIM : 07 814 0014	<b>DIPERIKSA :</b> PEMBIMBING I PEMBIMBING II Ir. SUPRAYITNO, MT. SHERLLY MAULANA, ST MT	<b>NAMA GAMBAR :</b> <b>POTONGAN</b> <b>MINI MARKET &amp; RUANG GANTI</b>	<b>SKALA :</b> <b>1 : 150</b>
--	--	---	--	--	--	---	----------------------------------

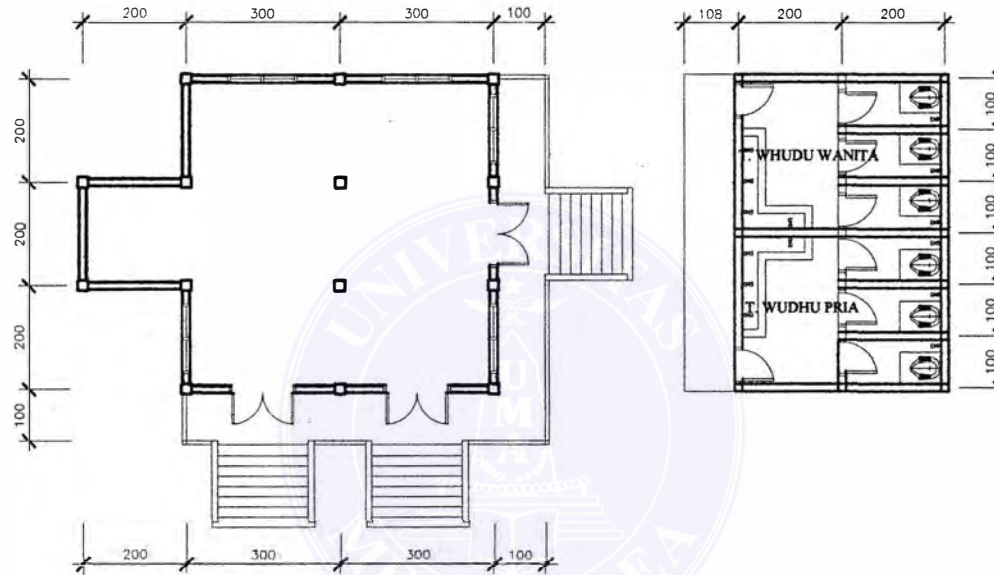

**DENAH MUSHALLA**

skala : 1 : 100

	UNIVERSITAS MEDAN AREA FAKULTAS TEKNIK <b>UNIVERSITAS MEDAN AREA</b>	<b>TUGAS AKHIR :</b> STUDIO 33 2012	<b>JUDUL PROYEK</b> <b>WAHANA WISATA AIR</b> ARSITEKTUR TROPIS	<b>DIKERJAKAN :</b> ANDRI AFRILIAN HRP NIM : 07 814 0014	<b>DIPERIKSA :</b> PEMBIMBING I PEMBIMBING II Ir. SUPRAYITND, MT. SHERLLY MAULANA, MT	<b>NAMA GAMBAR :</b> <b>DENAH MUSHALLA</b>	<b>SKALA :</b> <b>1 : 100</b>
--	--	---	--	--	---	---	----------------------------------